


現況平面図


A1-S=1:500
A3-S=1:1000

高山市三福寺町

別添資料2

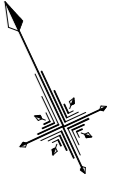

S=1:500

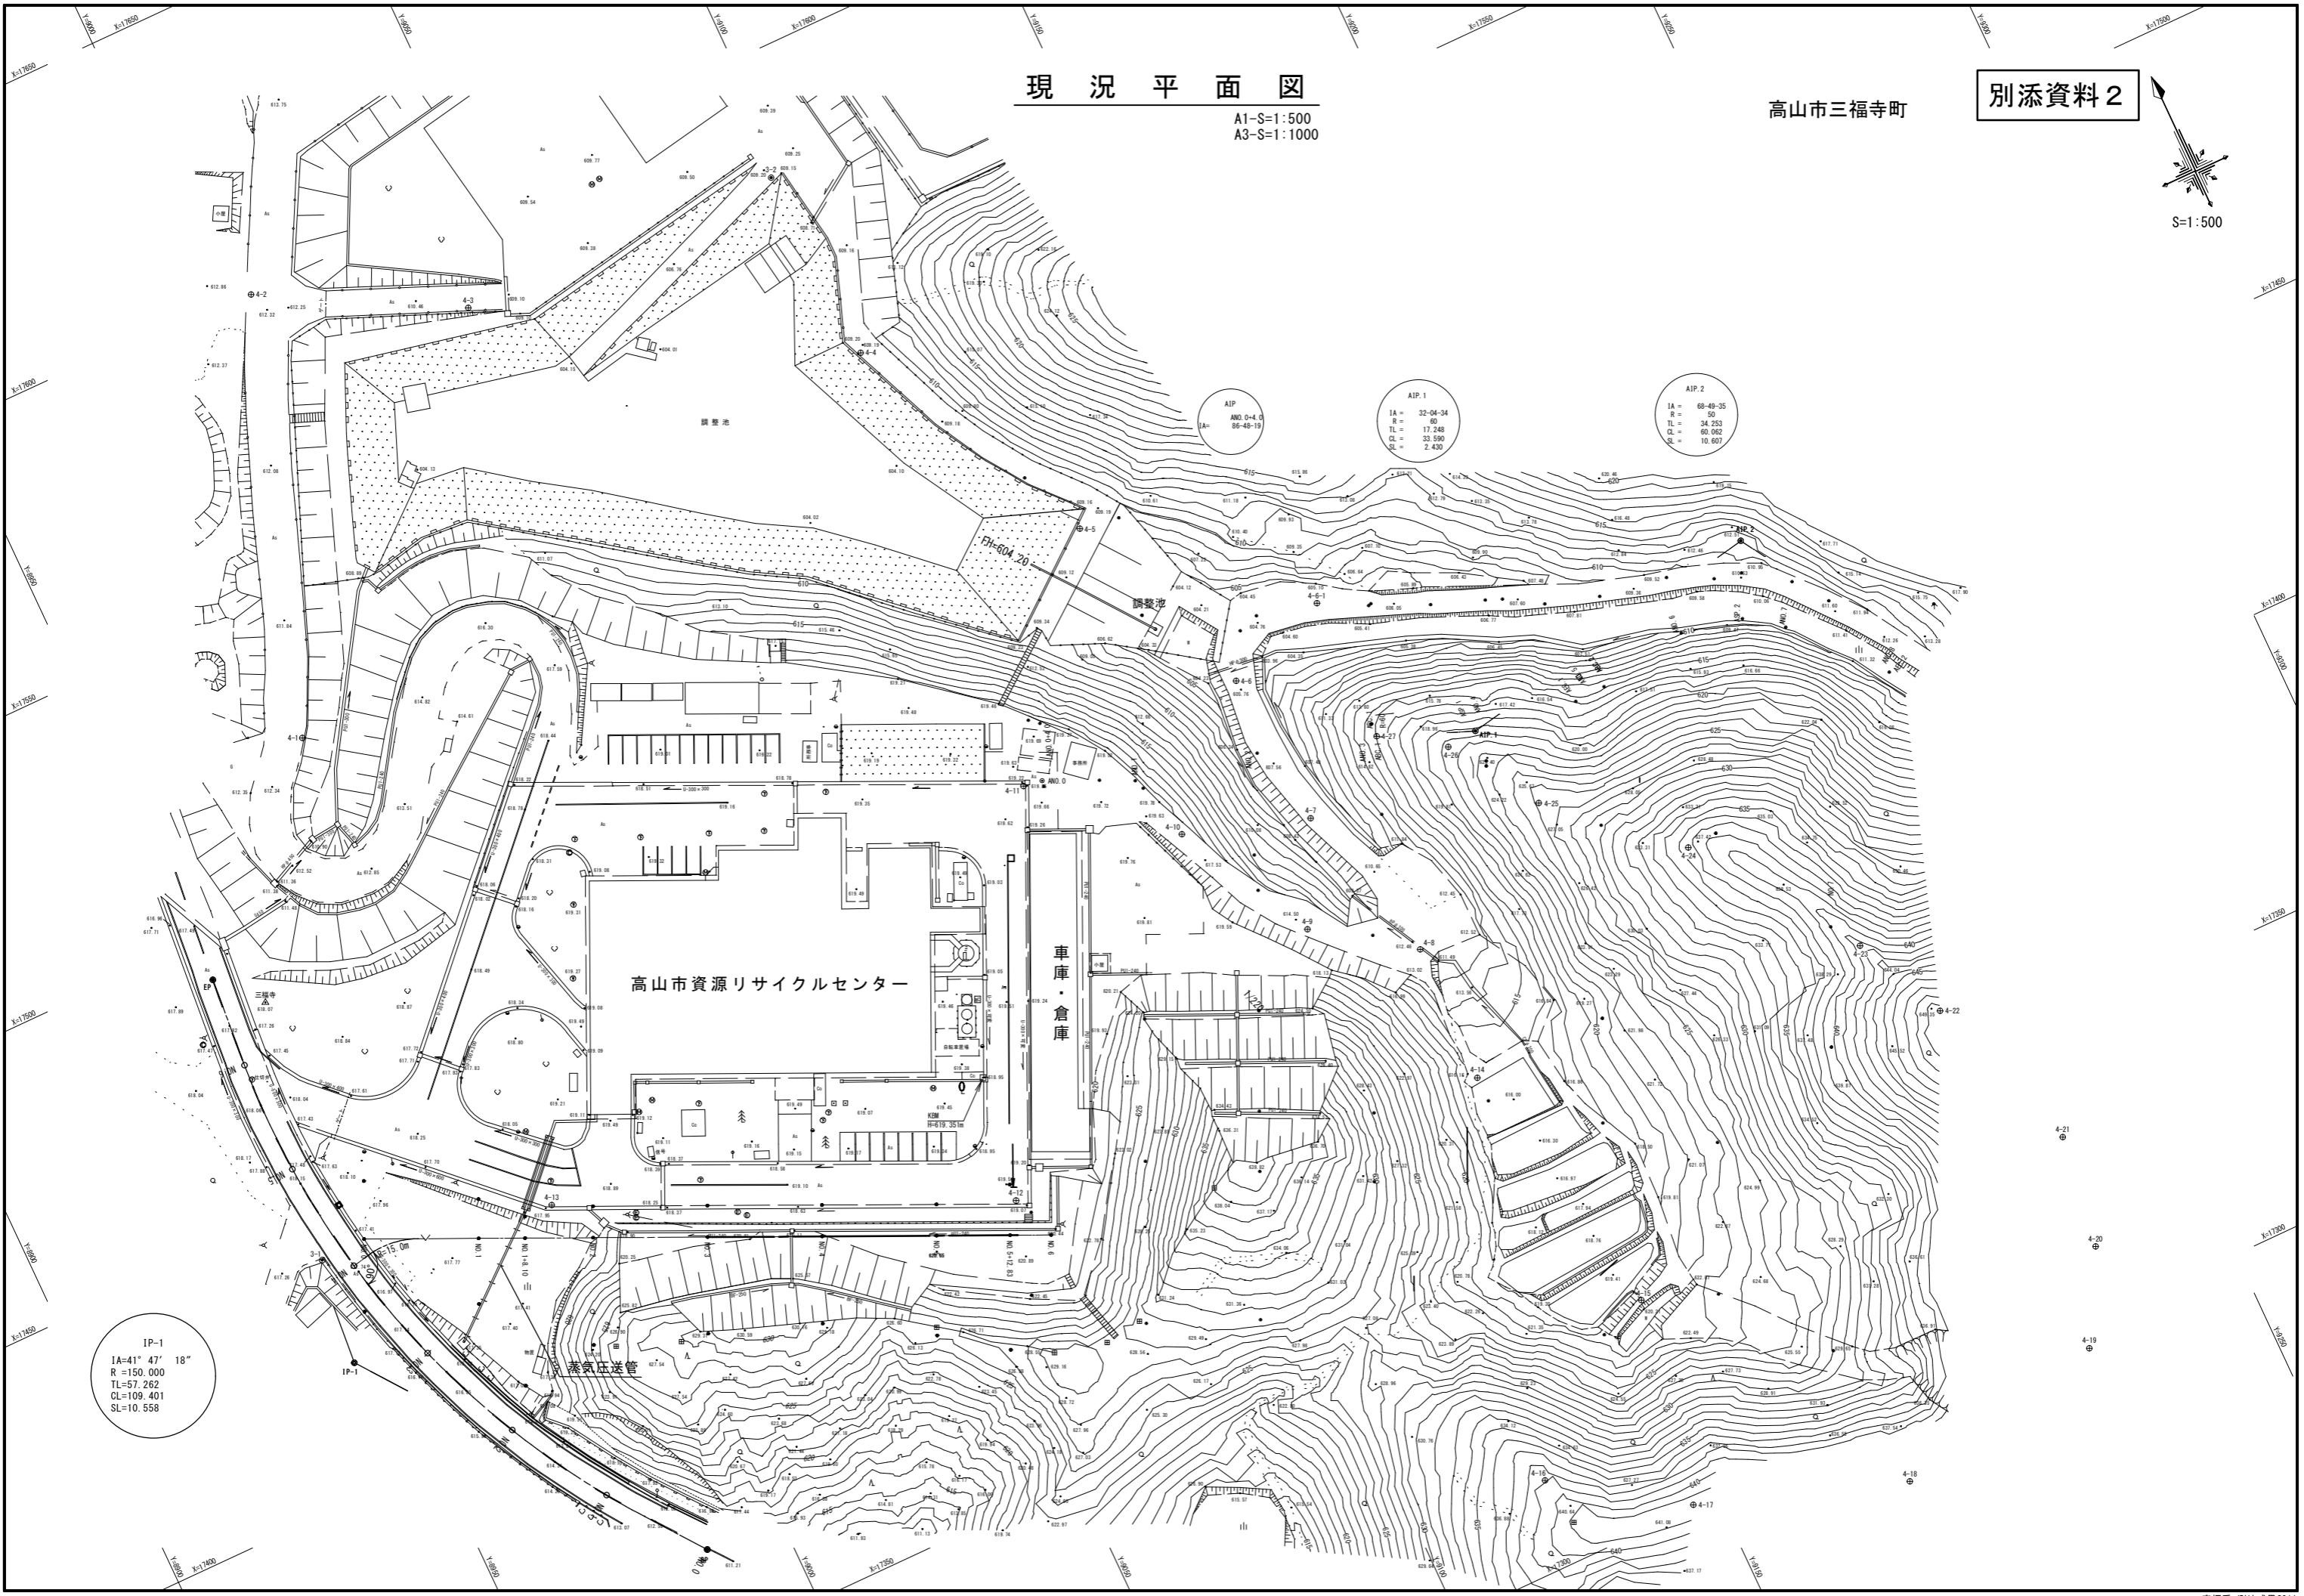

高山市資源リサイクルセンター

車庫・倉庫

蒸気圧送管

IP-1
IA=41' 47" 18"
R=150.000
TL=57.262
CL=109.401
SL=10.558

AIP
IA= 32-04-34
R = 60
TL = 17.248
CL = 33.590
SL = 2.430

AIP.1
IA = 32-04-34
R = 60
TL = 17.248
CL = 33.590
SL = 2.430

AIP.2
IA = 68-49-35
R = 50
TL = 34.253
CL = 60.062
SL = 10.601